


From C parking lots



POD C

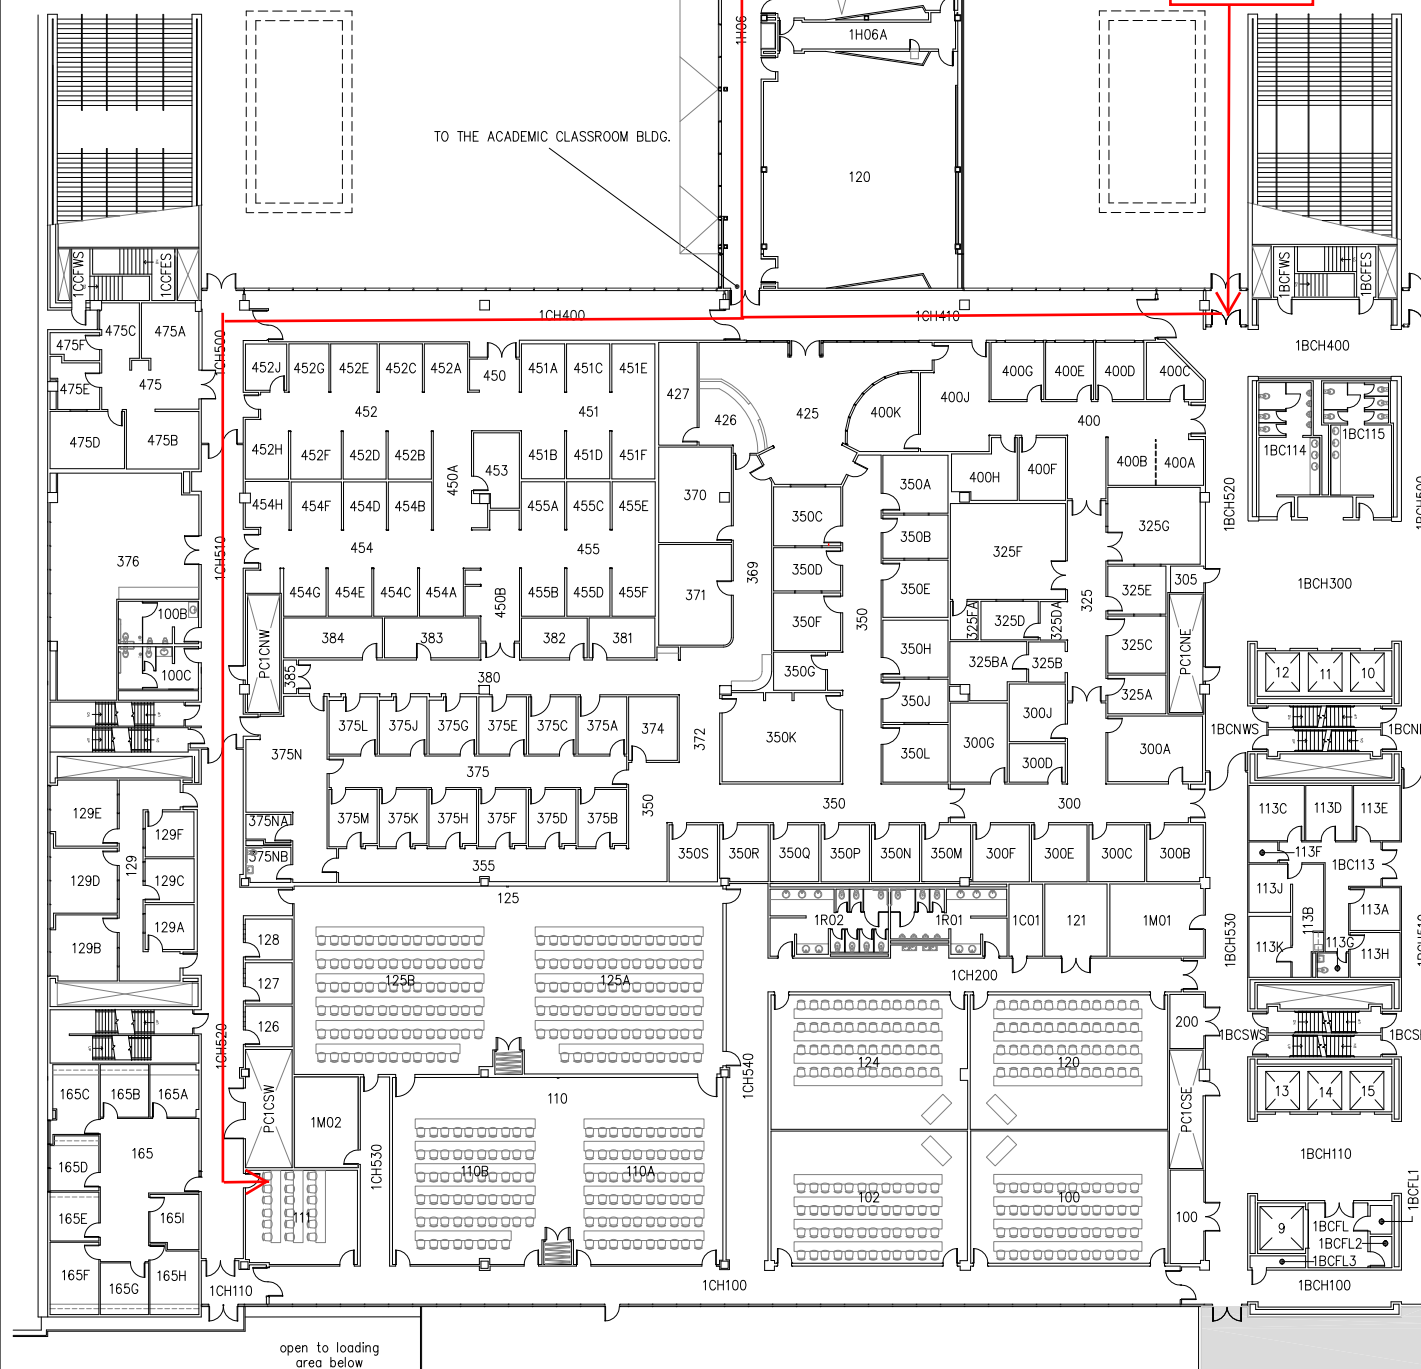

TEXAS TECH UNIVERSITY
HEALTH SCIENCES CENTER
Engineering Services

3601 4th Street, Room BA108M
Lubbock, TX 79430-9008
MS 9008

Phone: (806) 743-4495
Fax: (806) 743-4497

1st Floor Plan - Pod C
Bldg 1000 - TTU Health Sciences Center
3601 4th Street, Lubbock, Texas

DraPod Name: BLDG 1000-1st Floor.dwg	Drawn By: BAJ	Date: 07/21/2009
Project Number: N/A	Checked By: RDW	Date: 08/17/2011
DraPod Scale: N/A	Last Updated: BAJ	Date: 08/17/2011